



OAKHILL



TO LET
£550 PER WEEK
SUBJECT TO CONTRACT

Cecil Court

2 ACOL ROAD SOUTH HAMPSTEAD NW6 3AP

KEY FEATURES

- Newly refurbished two bedroom apartment
- Open plan living
- Family bathroom
- Communal gardens
- Off street parking for one car
- Available now
- Unfurnished

Situated in this well maintained purpose built block is this beautifully refurbished two bedroom apartment with direct access onto beautifully maintained communal gardens. The apartment benefits from a great sized open plan kitchen / reception room which is perfect for entertaining. Principle bedroom with built in wardrobes, a further second bedroom and a family bathroom. Furthermore the apartment comes with one allocated parking space.

Located on the corner of Acol Road and Priory Road, the apartment provides easy access to all the transport and amenities of West Hampstead and also Finchley Road.

Available now on an unfurnished basis



OAKHILL






OAKHILL






OAKHILL

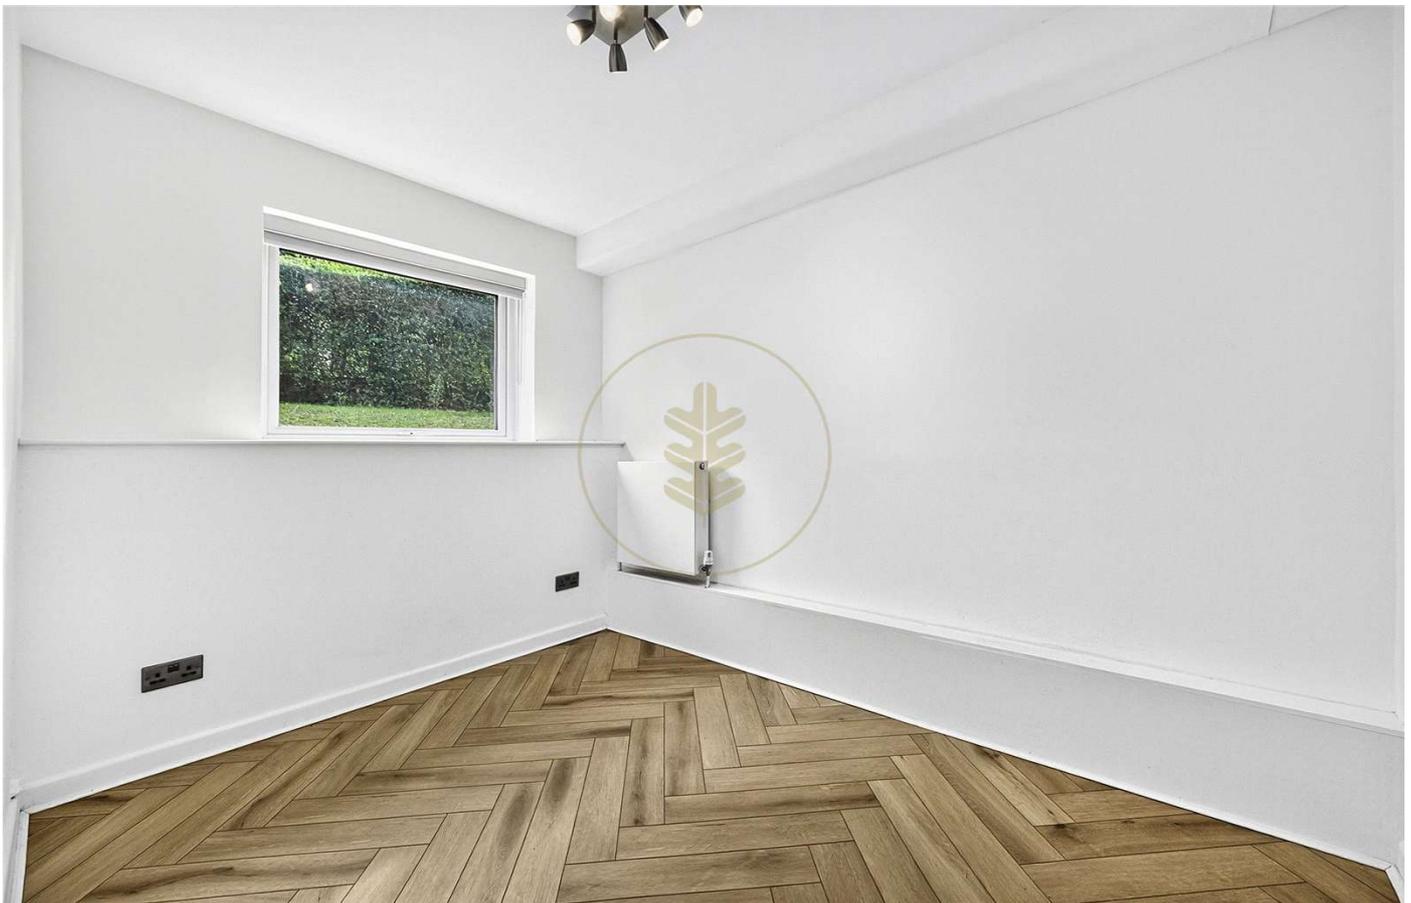

**Cecille Court,
Acol Road, NW6 3AP**

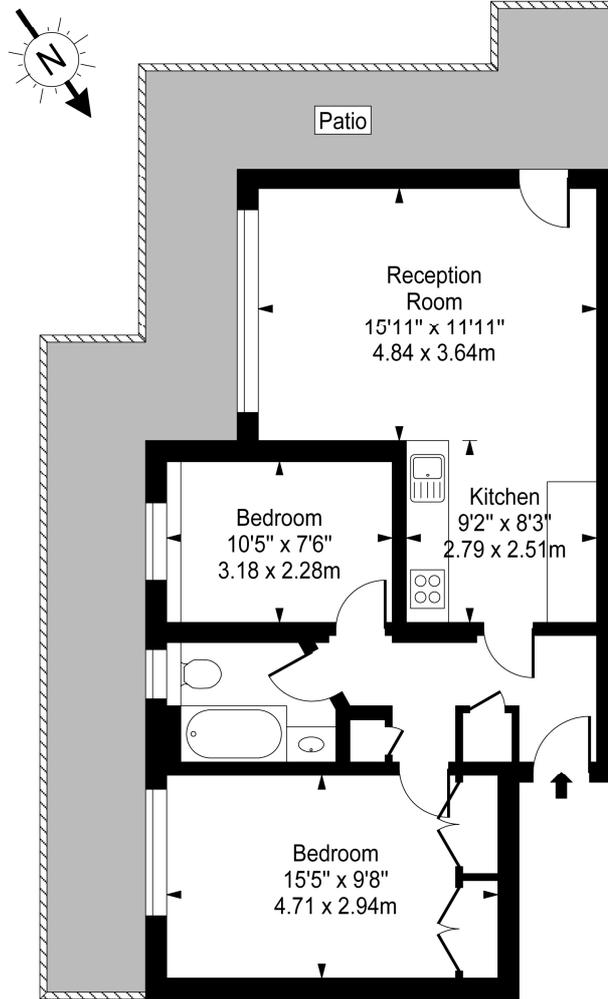

Lower Ground Floor

Approx Gross Internal Area **642 Sq Ft - 59.64 Sq M**

For Illustration Purposes Only - Not To Scale
www.goldlens.co.uk
 Ref. No. 010551A

Score	Energy rating	Current	Potential
92+	A		
81-91	B		
69-80	C		
55-68	D	58 D	68 D
39-54	E		
21-38	F		
1-20	G		

Agents Note: Whilst every care has been taken to prepare these sales particulars, they are for guidance purposes only. All measurements are approximate are for general guidance purposes only and whilst every care has been taken to ensure their accuracy, they should not be relied upon and potential buyers are advised to recheck the measurements