



OAKHILL



FOR SALE
£695,000
SUBJECT TO CONTRACT

Fordwych Road

WEST HAMPSTEAD NW2 3NH

KEY FEATURES

- Beautifully Refurbished Building
- Three bedrooms
- Two Bathrooms
- Private Garden
- Villeroy and Boch
- Individual flat alarm systems
- Engineered timber floors
- Leasehold

A fantastic three bedroom garden apartment (902 sq ft) situated on the ground floor of this beautifully refurbished semi-detached residence featuring a fabulous landscaped private garden. The building comprises three apartments, each offering flexible accommodation with stylish bespoke specification of the highest quality. All of the available apartments benefit from open plan living and kitchen spaces with engineered timber floors, Villeroy and Boch sanitary ware, video entry system and individual flat alarm systems. This fantastic development is located in Kilburn / West Hampstead and within easy access to Kilburn or West Hampstead Underground (Jubilee line) and Overground stations as well as the Thameslink.




OAKHILL





OAKHILL

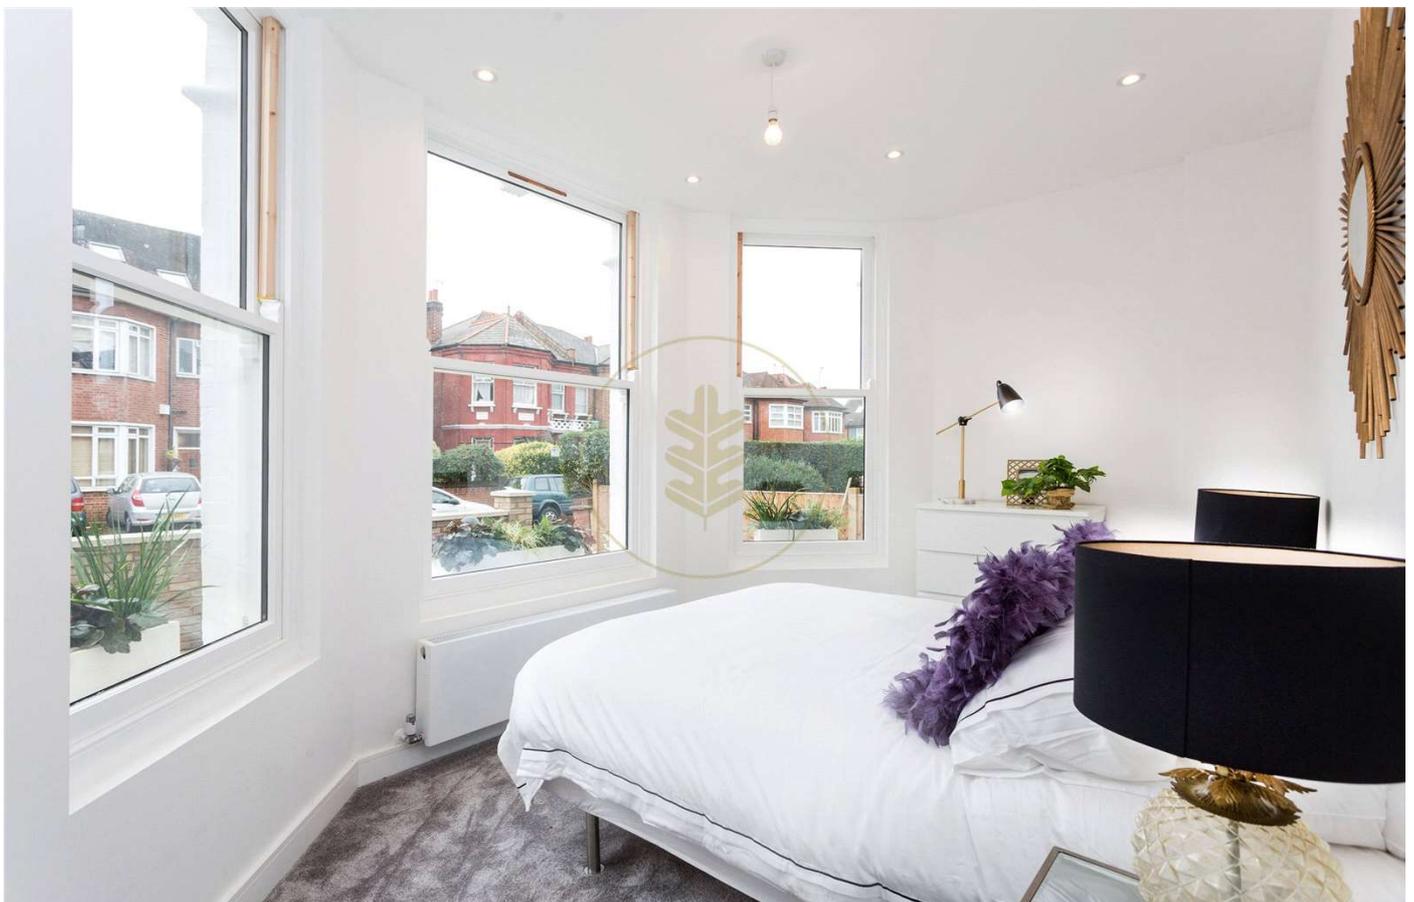




OAKHILL





Fordwych Road, NW2

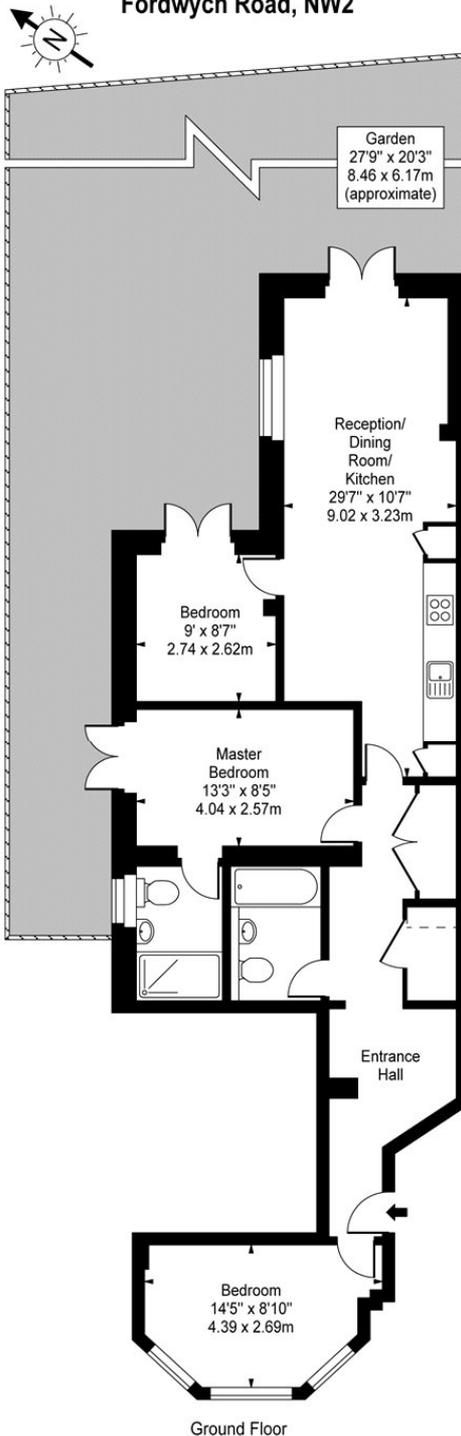

Approx Gross Internal Area **902 Sq Ft - 83.80 Sq M**
For Illustration Purposes Only - Not To Scale

Agents Note: Whilst every care has been taken to prepare these sales particulars, they are for guidance purposes only. All measurements are approximate are for general guidance purposes only and whilst every care has been taken to ensure their accuracy, they should not be relied upon and potential buyers are advised to recheck the measurements