



OAKHILL



FOR SALE

£650,000

SUBJECT TO CONTRACT

Chatsworth Road

MAPESBURY LONDON NW2 4DD


KEY FEATURES

- Beautiful Two Bedroom Apartment
- One Bathroom
- Ground Floor
- Off Street Parking
- Communal Garden
- Share Of Freehold
- Superb Location

A beautifully presented ground floor two bedroom apartment set on one of Mapesbury's finest roads, with off street parking and access to the communal garden. This wonderful home offers exceptional accommodation including a spacious reception/kitchen/ dining room, principal bedroom with built in wardrobe, second bedroom with built in wardrobe and a family bathroom. Chatsworth Road is ideally located for the Jubilee line at Kilburn station or the London Overground at Brondesbury Park with various coffee shops/Eateries and Restaurants of Walm Lane in Willesden Green and Saulsbury Road in Queens Park.




OAKHILL

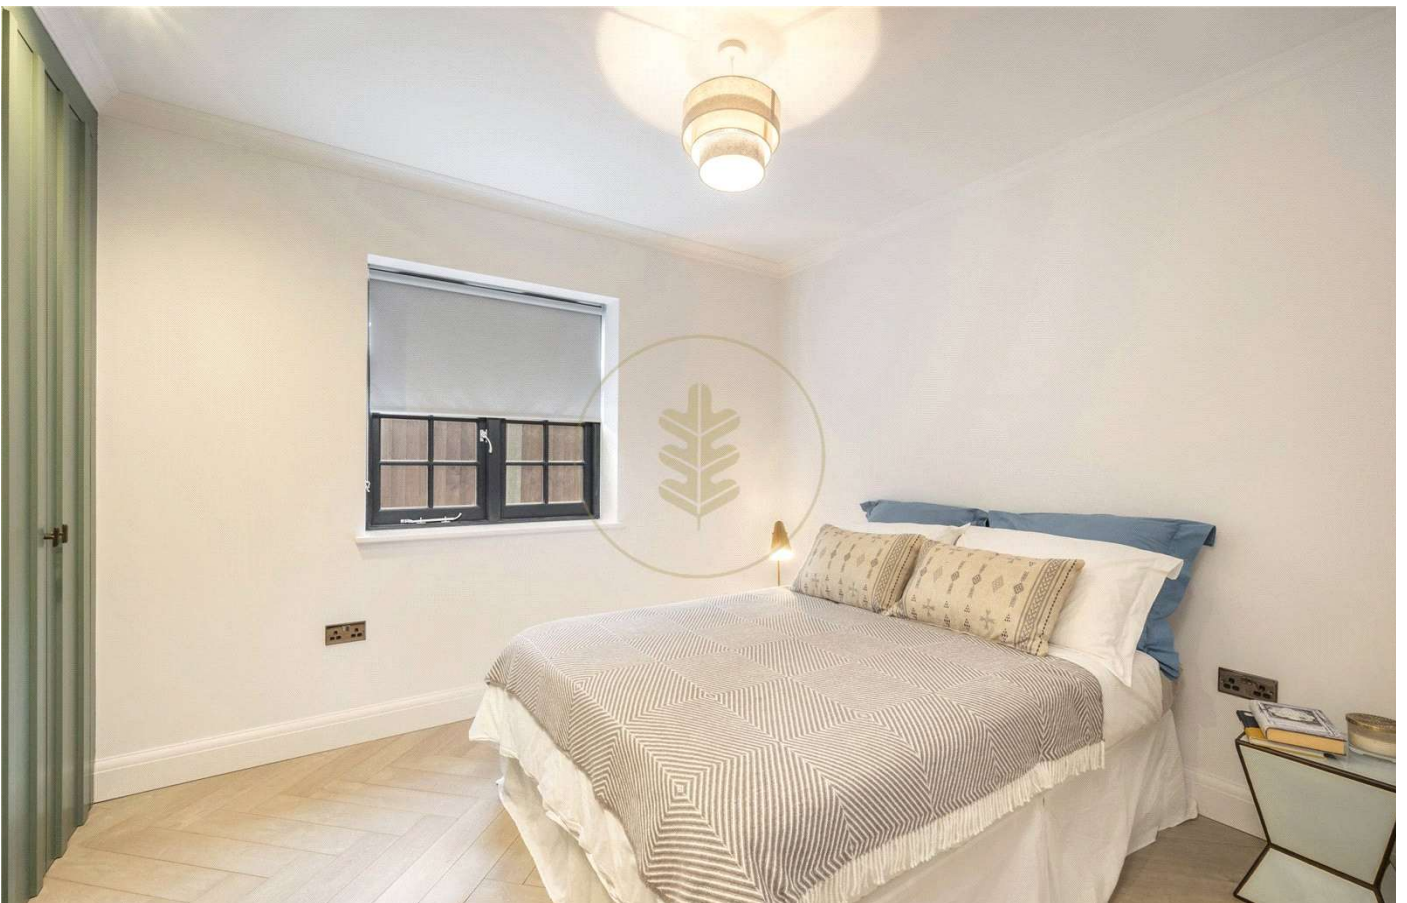



OAKHILL

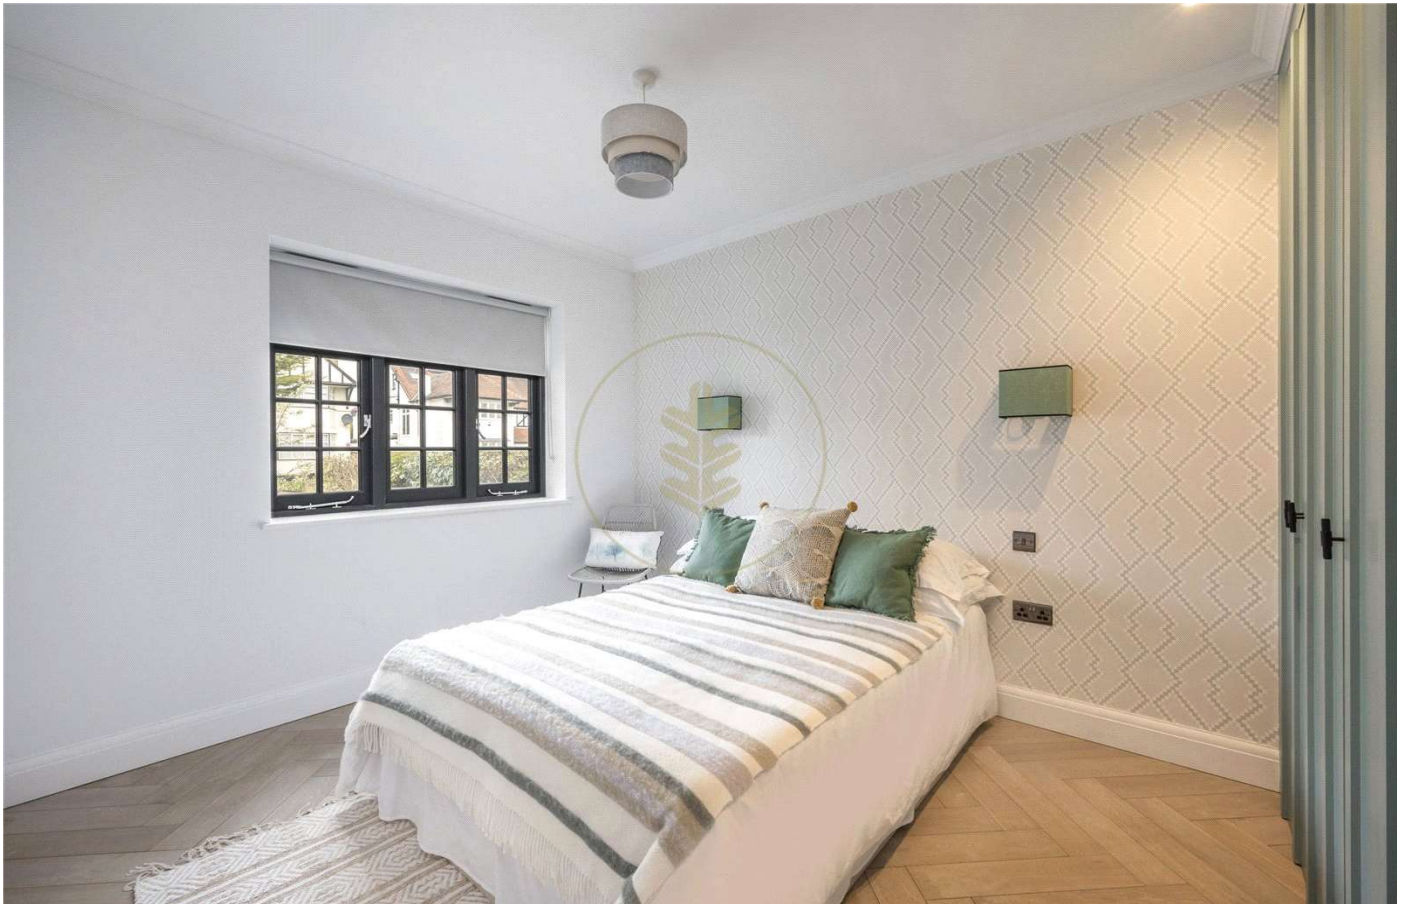






OAKHILL

Chatsworth Road, NW2

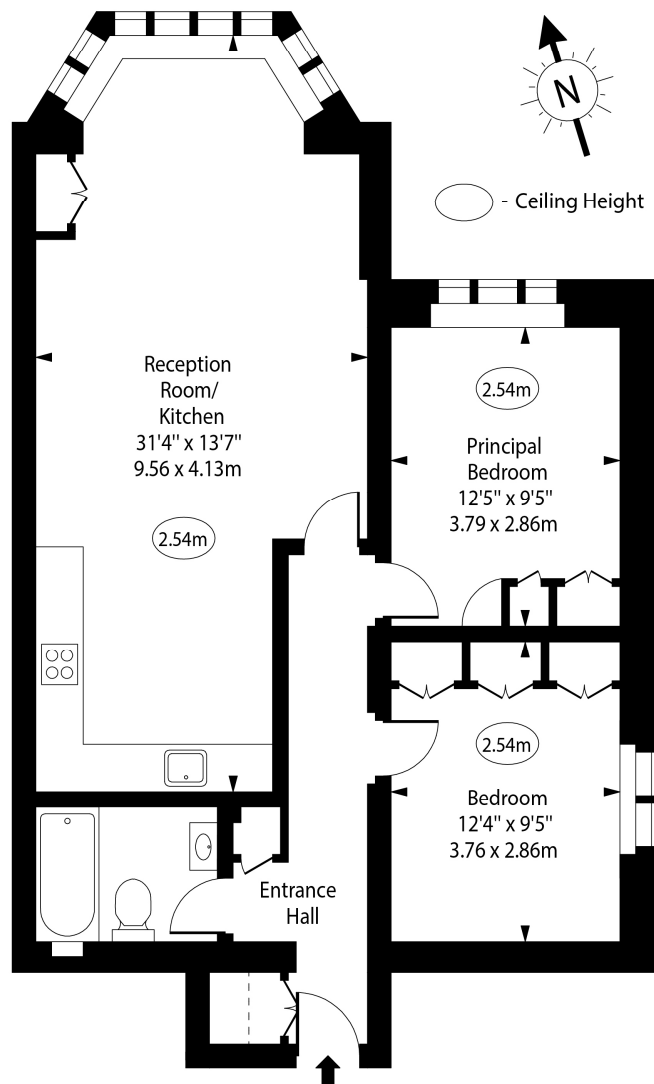

Approx Gross Internal Area 814 Sq Ft - 75.62 Sq M

For Illustration Purposes Only - Not To Scale

Agents Note: Whilst every care has been taken to prepare these sales particulars, they are for guidance purposes only. All measurements are approximate are for general guidance purposes only and whilst every care has been taken to ensure their accuracy, they should not be relied upon and potential buyers are advised to recheck the measurements